


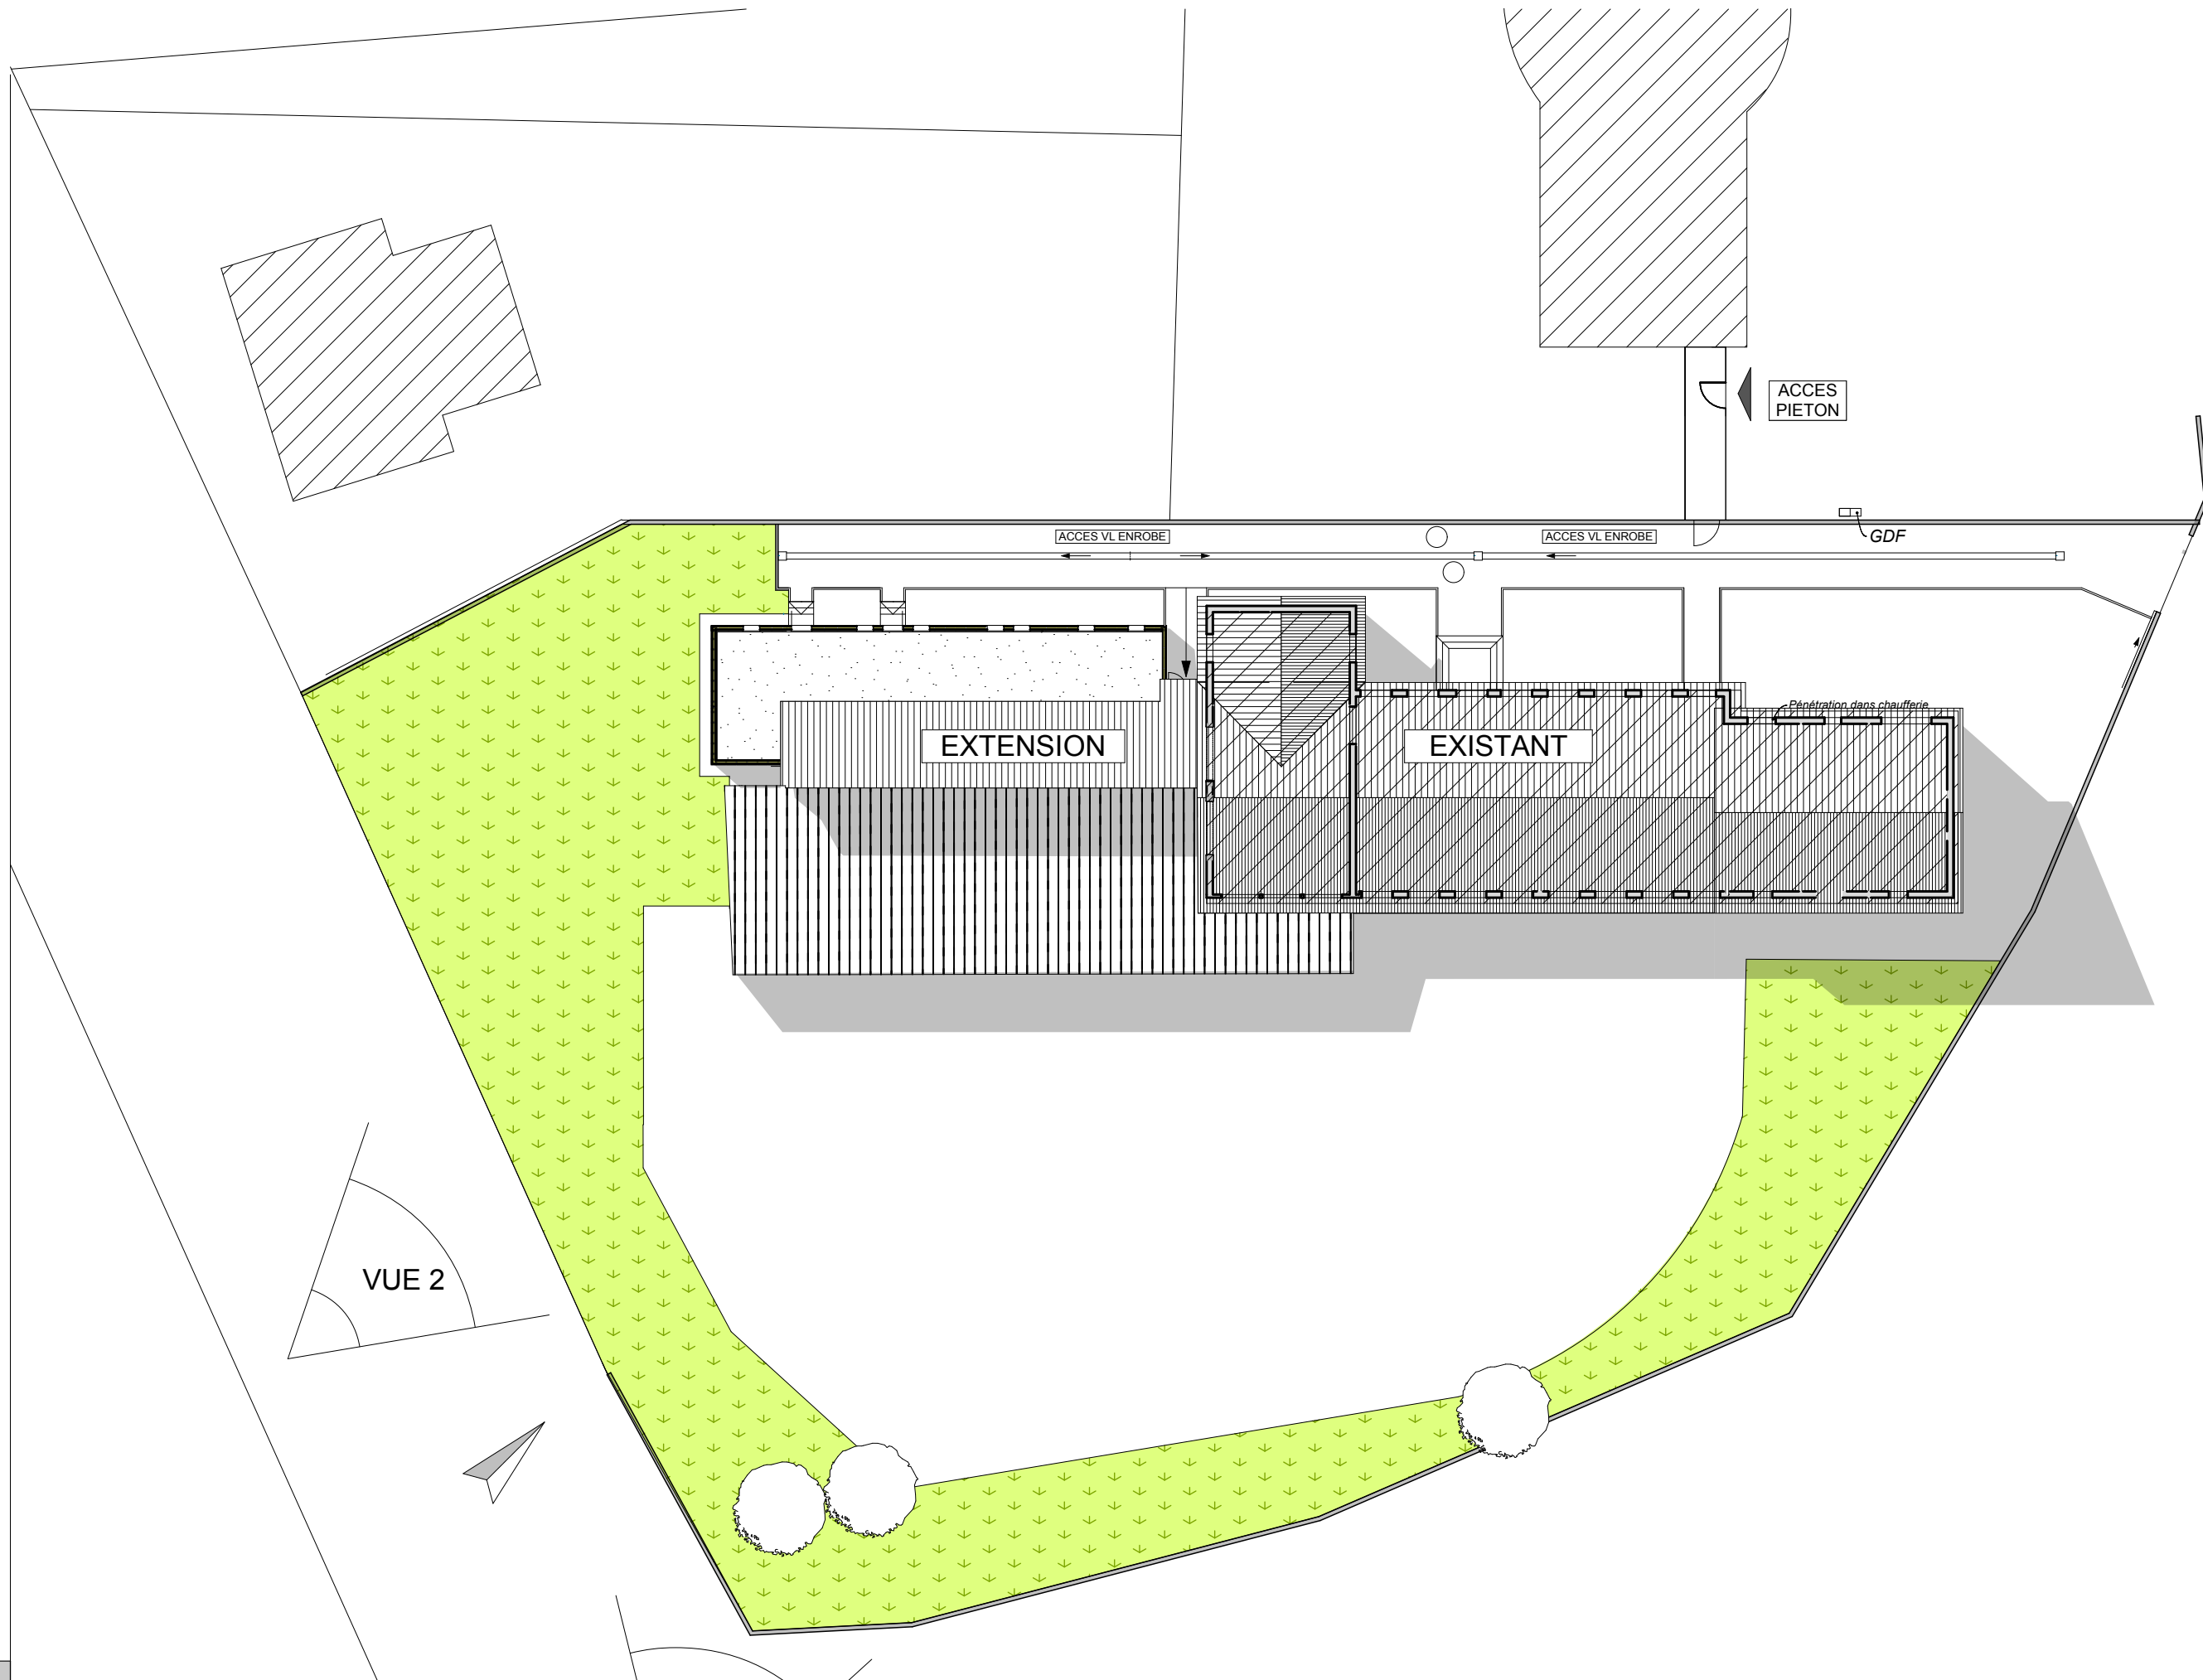

Echelle 1:300